


SECOND FLOOR PLAN - EXISTING/DEMOLITION

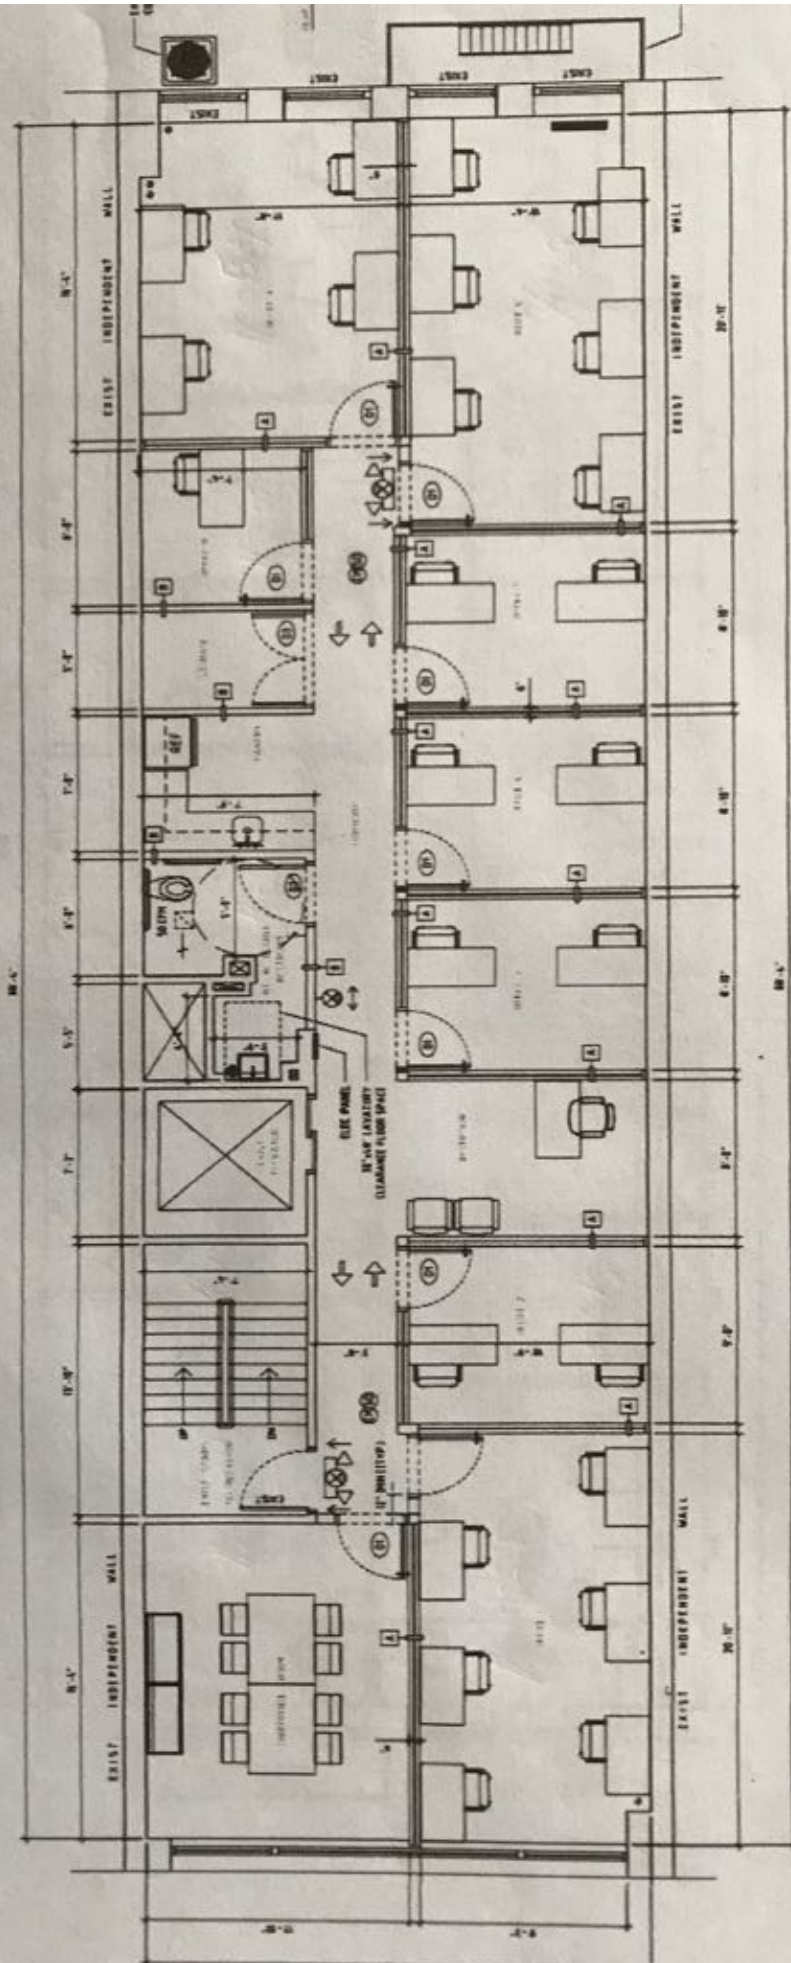

SECOND FLOOR PLAN - PROPOSED